


$$148.05 : 7 =$$

4 Coca 2.80

Sezione n° 1

no 21 alumni

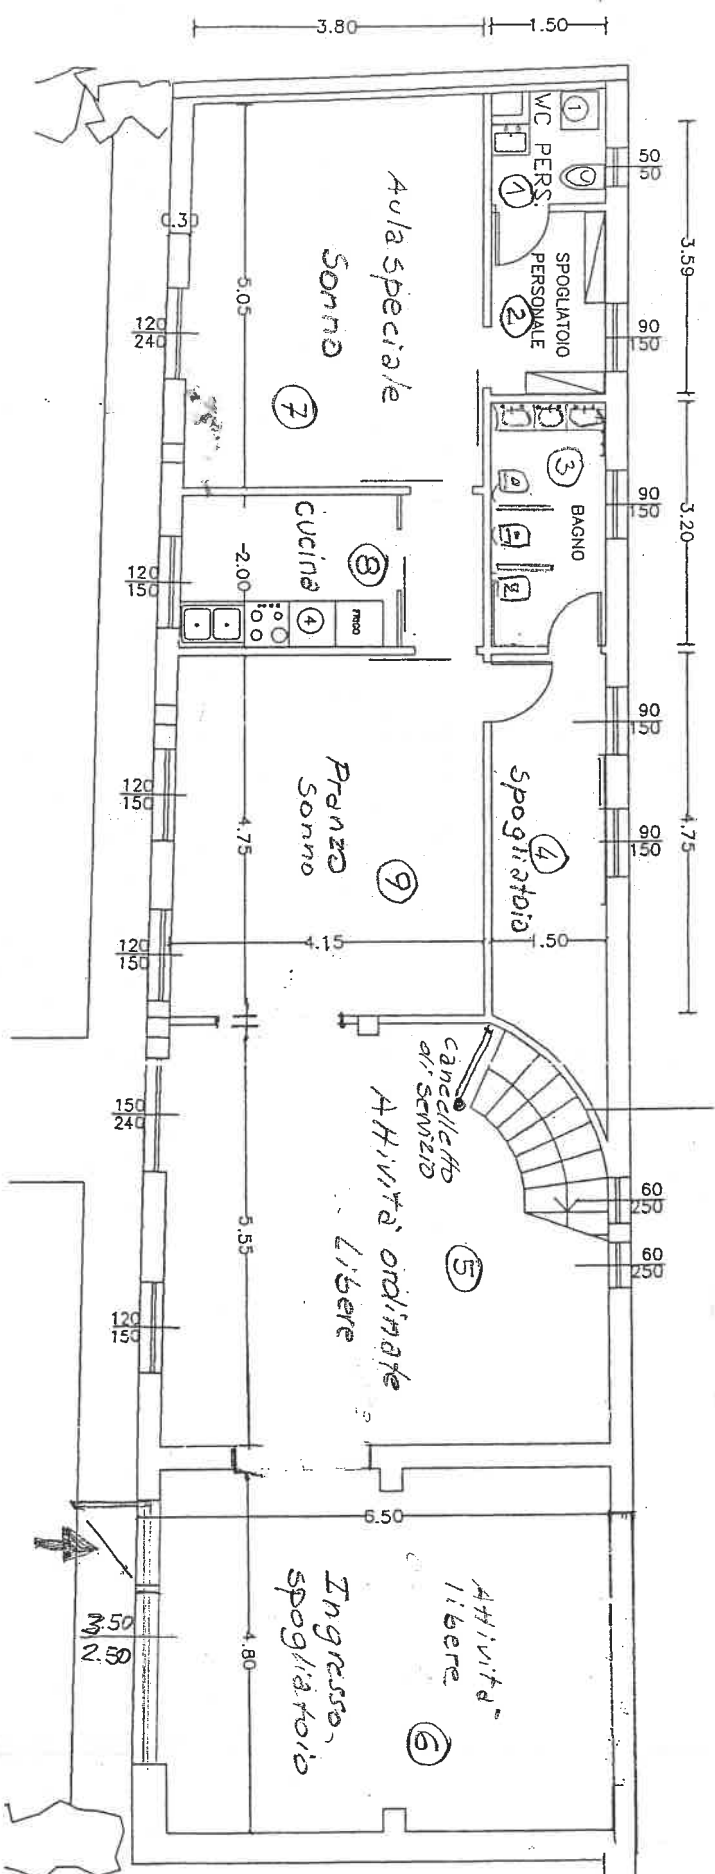


54-4000

$m_g = 163.35 : 7 =$

4 Local m. 2.80

Sezione n° 2

no 23 alumni

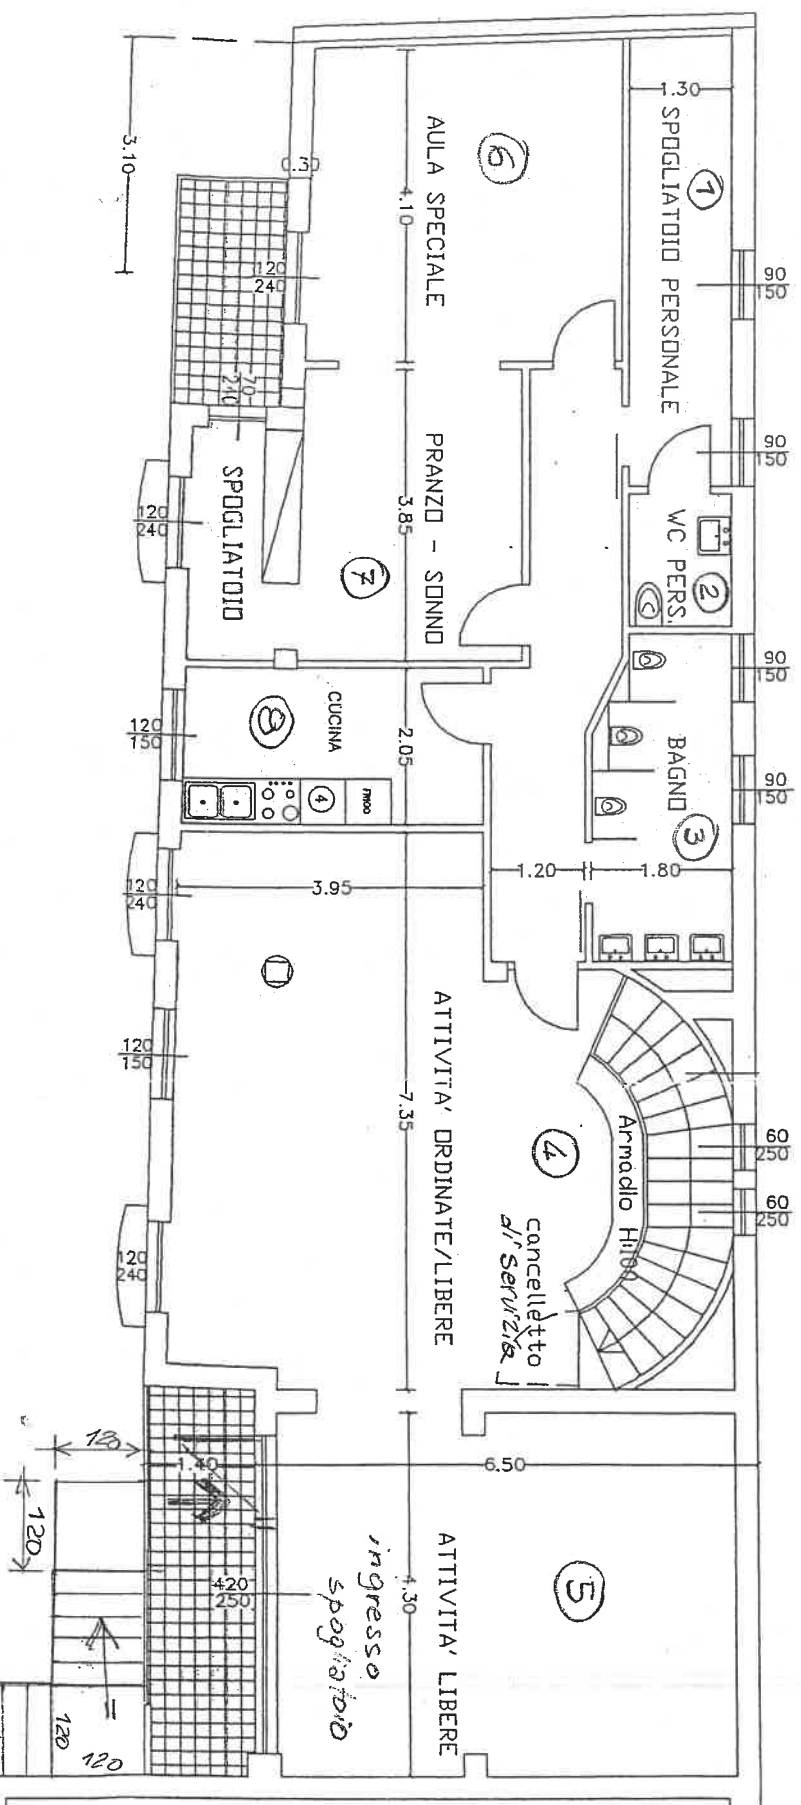

Creazione area verde
pertinenziale mq. 90.00

altura 17 cm.
pedata 30 cm.